
 
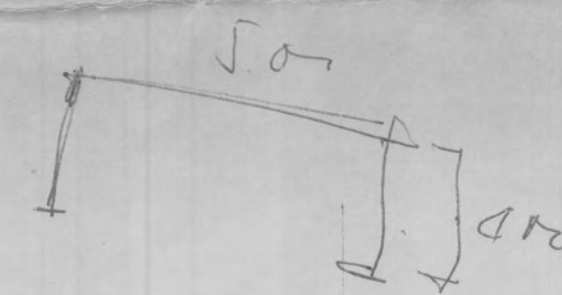


$$\begin{array}{r}
 27 \\
 \underline{9} \\
 \text{Necantaw} \quad 36 \\
 \text{Le Gros} \quad \underline{24} \\
 \text{Coloan} \quad 12 \\
 \text{HawloSeco} \quad \underline{-1} \\
 \quad \quad 11 \\
 \quad \quad \underline{-} \quad 5 \\
 \quad \quad \boxed{6} \\
 \quad \quad \boxed{1} \\
 \text{Bawia} \quad \underline{1} \\
 \quad \quad 5 \\
 \quad \quad \underline{-1} \\
 \quad \quad \underline{4}
 \end{array}$$

Escala 1:100

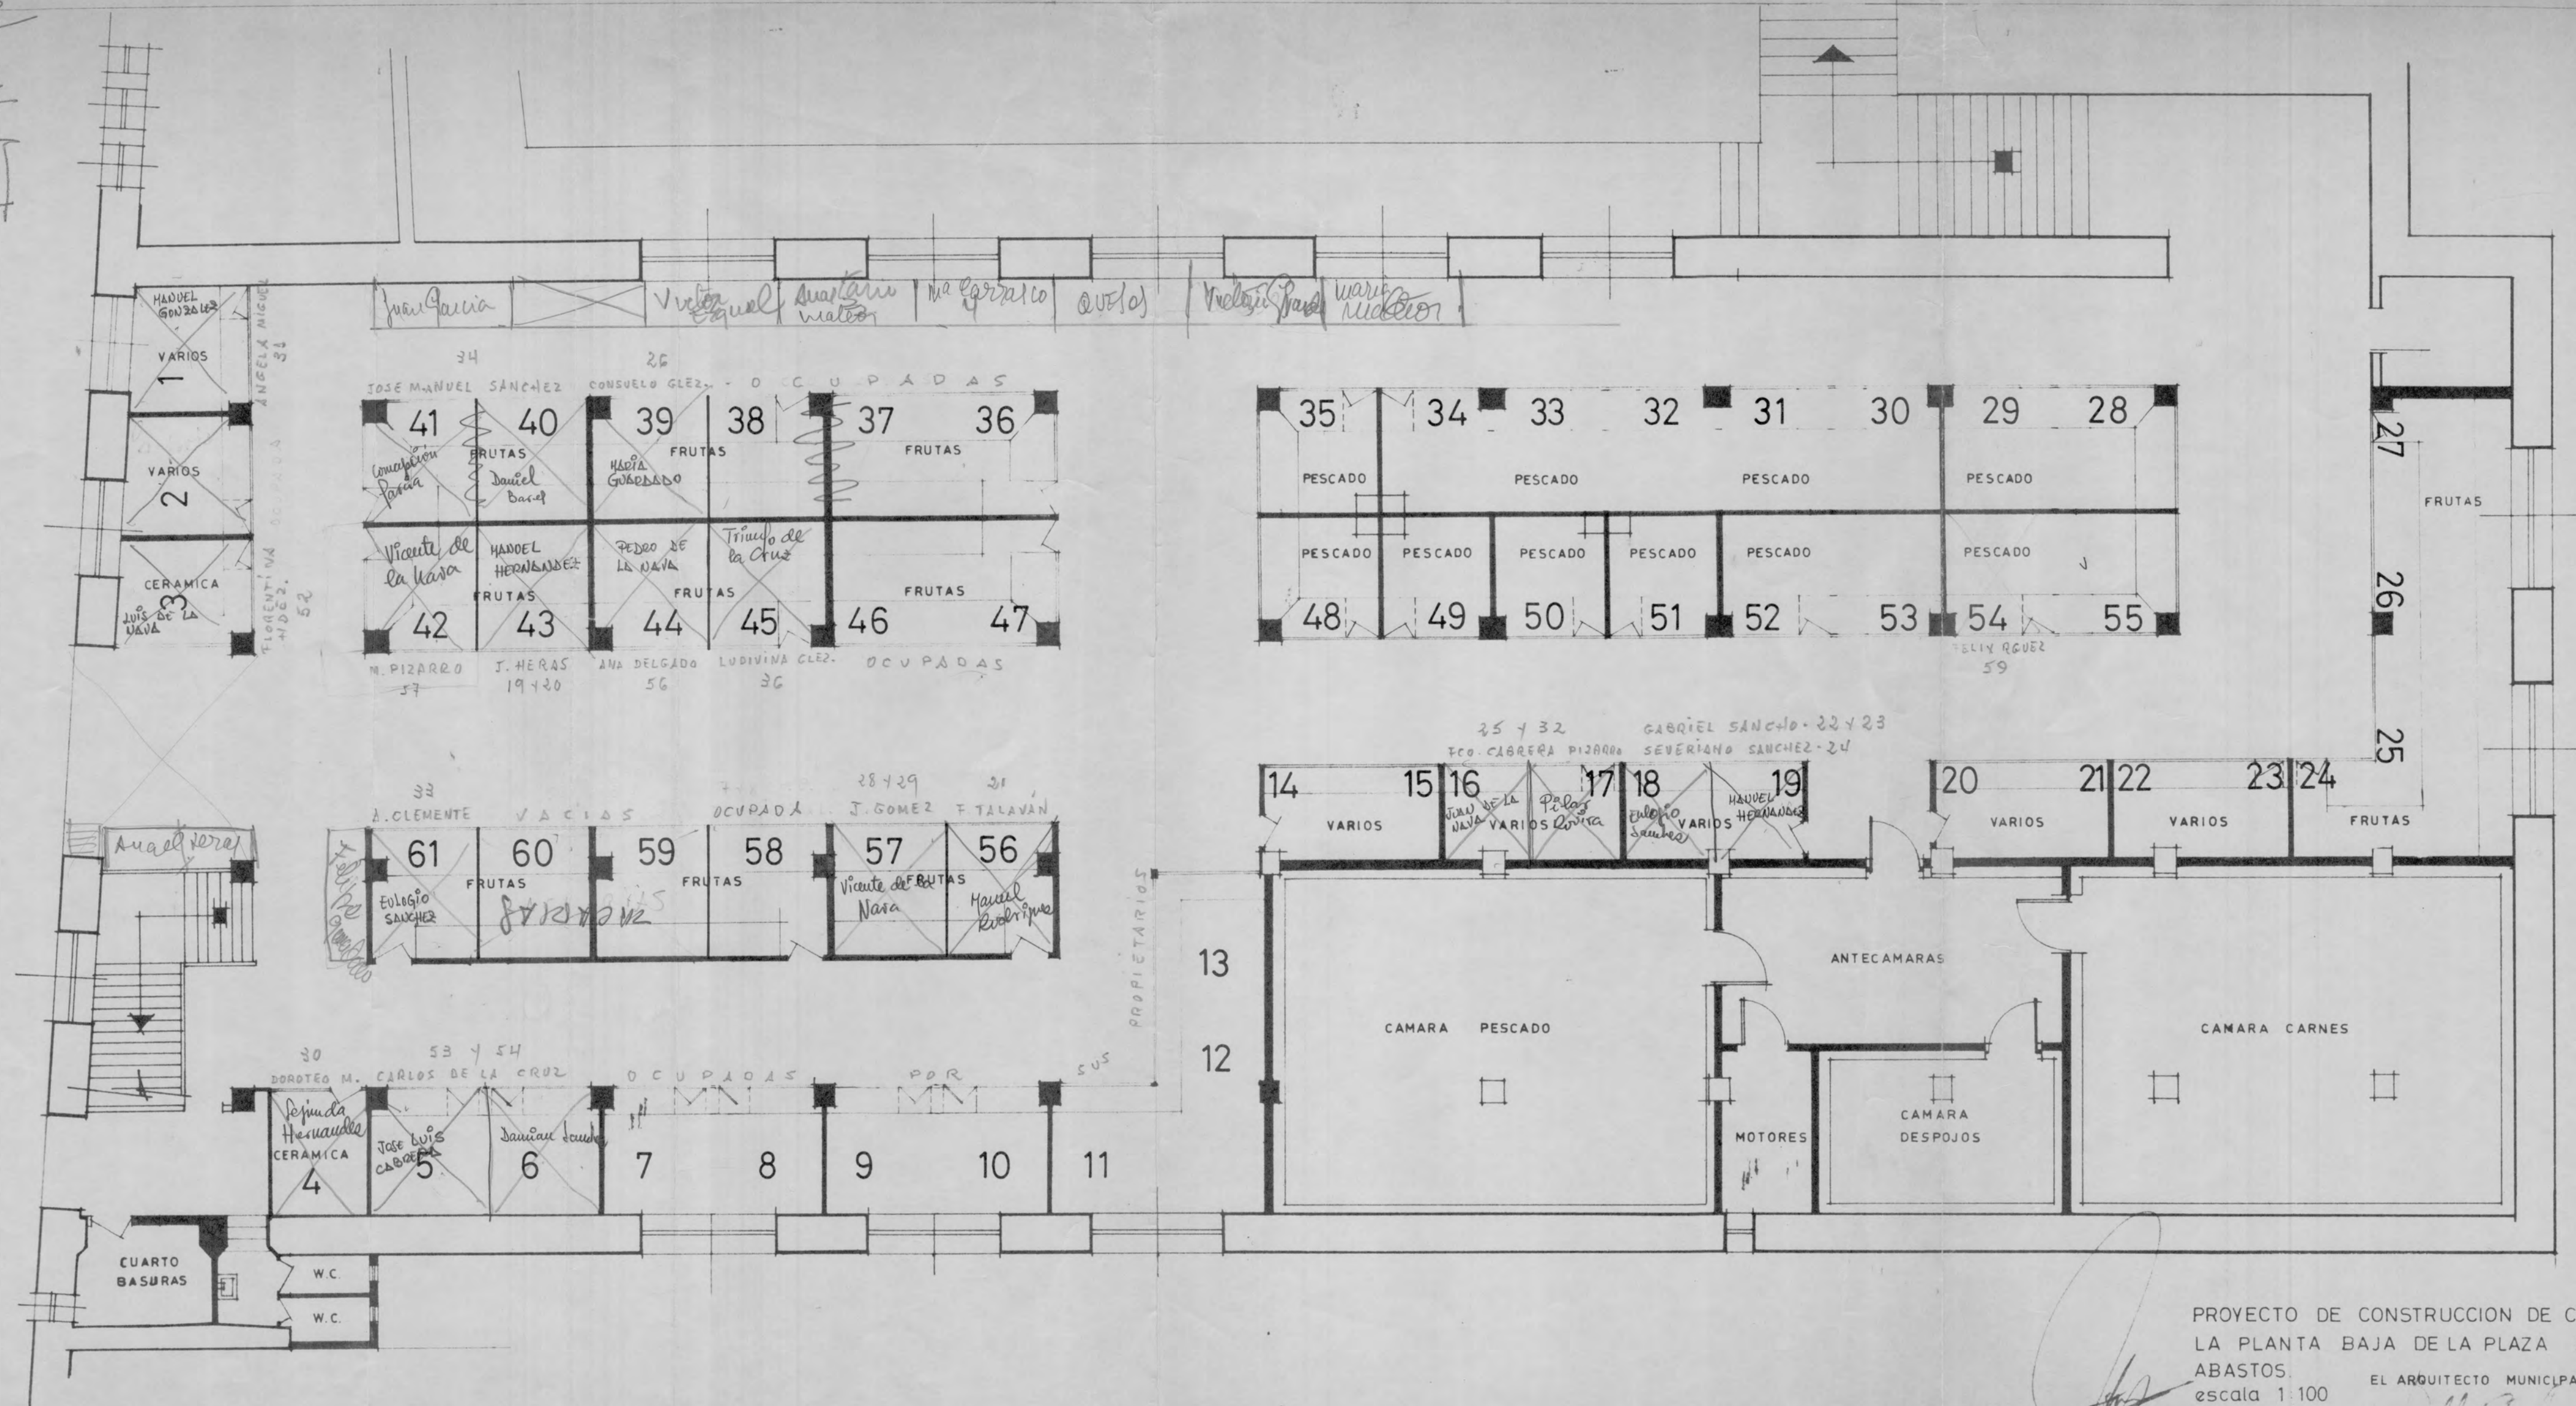

$$\begin{array}{r} hz \\ \underline{} \\ z \\ \cdot \\ \underline{} \\ 22 \\ \underline{} \\ 3 \\ \boxed{19} \end{array}$$


PROYECTO DE CONSTRUCCION DE CASSETAS EN
LA PLANTA BAJA DE LA PLAZA DE
ABASTOS.
escala 1:100